


# Landscape Plan for 2395 MT ST. Michael Drive

## MT. ST. MICHAEL ROAD

Edge of Pavement

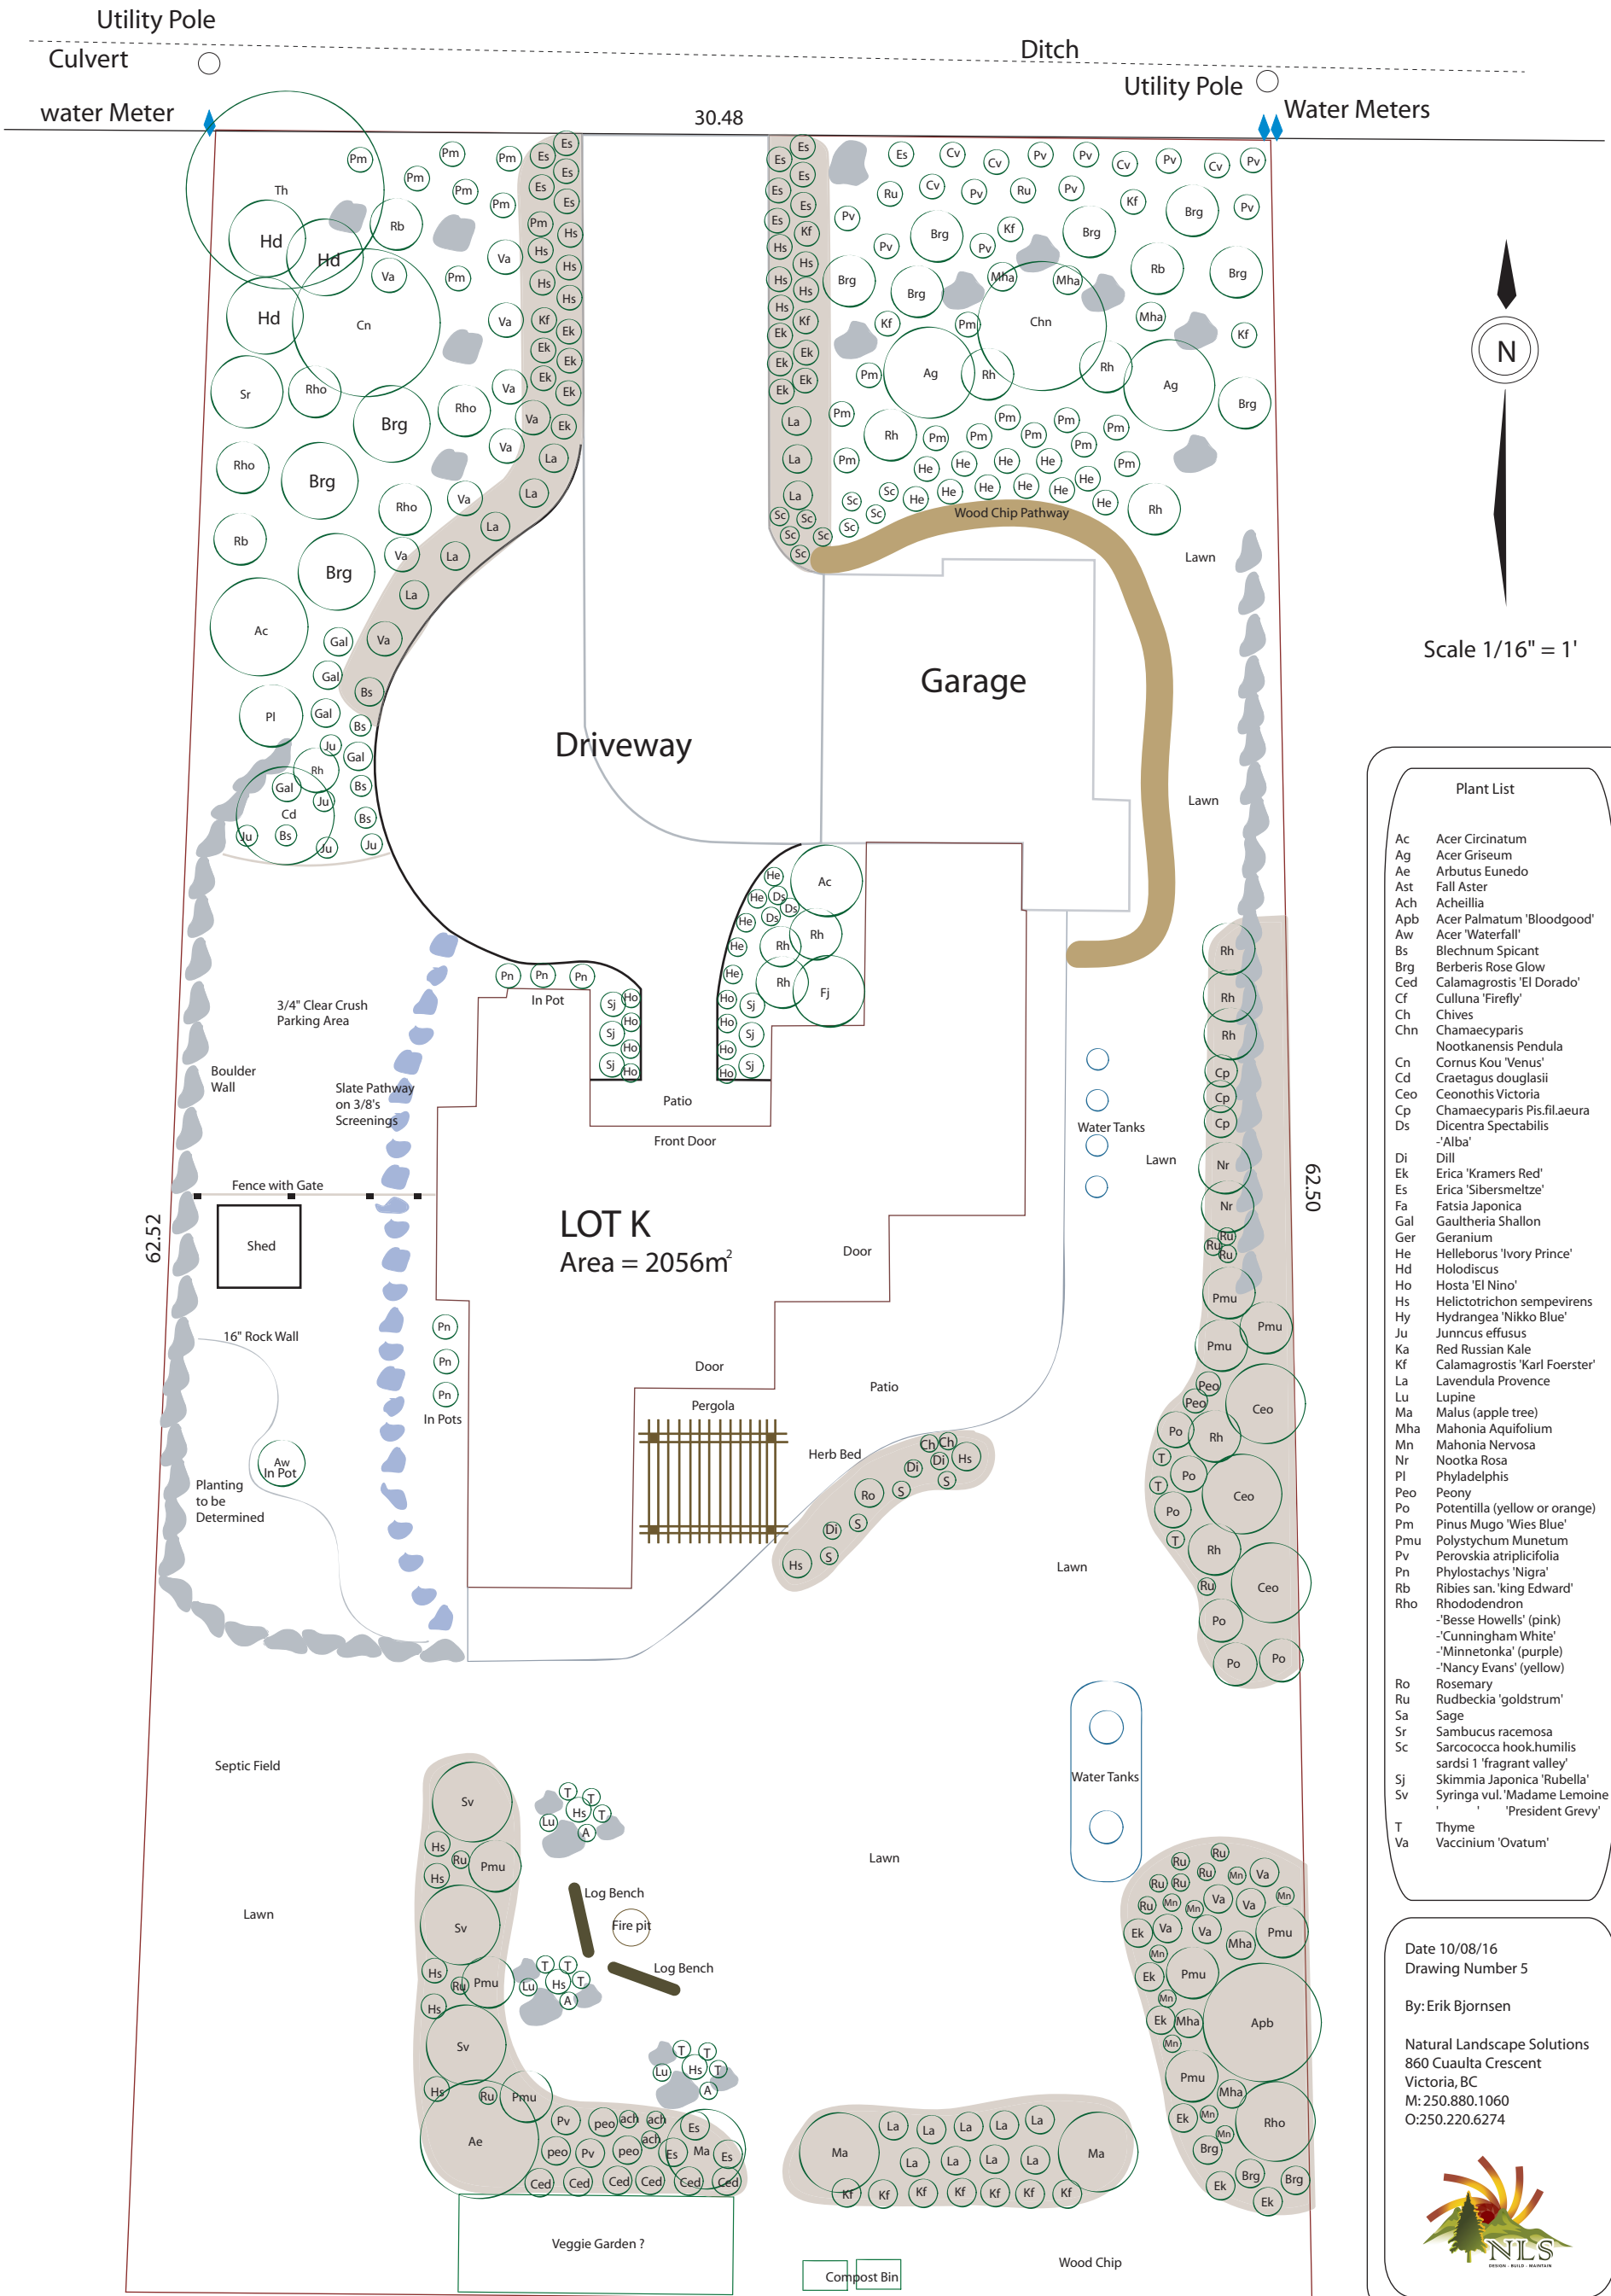

Scale 1/16" = 1'

### Plant List

- Ac Acer Circinatum
- Ag Acer Griseum
- Ae Arbutus Eunedo
- Ast Fall Aster
- Ach Acheillia
- Apb Acer Palmatum 'Bloodgood'
- Aw Acer 'Waterfall'
- Bs Blechnum Spicant
- Brg Berberis Rose Glow
- Ced Calamagrostis 'El Dorado'
- Cf Culluna 'Firefly'
- Ch Chives
- Chn Chamaecyparis
- Nootkanensis Pendula
- Cn Cornus Kou 'Venus'
- Cd Craetagus douglasii
- Ceo Ceonothis Victoria
- Cp Chamaecyparis Pls.fil.aeura
- Ds Dicotra Spectabilis
- 'Alba'
- Di Dill
- Ek Erica 'Kramers Red'
- Es Erica 'Sibersmeltze'
- Fa Fatsia Japonica
- Gal Gaultheria Shallon
- Ger Geranium
- He Helleborus 'Ivory Prince'
- Hd Holodiscus
- Ho Hosta 'El Nino'
- Hs Helictotrichon sempervirens
- Hy Hydrangea 'Nikko Blue'
- Ju Junncus effusus
- Ka Red Russian Kale
- Kf Calamagrostis 'Karl Foerster'
- La Lavendula Provence
- Lu Lupine
- Ma Malus (apple tree)
- Mha Mahonia Aquifolium
- Mn Mahonia Nervosa
- Nr Nootka Rosa
- PI Phyladelphis
- Peo Peony
- Po Potentilla (yellow or orange)
- Pm Pinus Mugo 'Wies Blue'
- Pmu Polystychnum Munetum
- Pv Perovskia atriplicifolia
- Pn Phyllostachys 'Nigra'
- Rb Ribies san. 'king Edward'
- Rho Rhododendron
- 'Besse Howells' (pink)
- 'Cunningham White'
- 'Minnetonka' (purple)
- 'Nancy Evans' (yellow)
- Rosemary Rosemary
- Ru Rudbeckia 'goldstrum'
- Sa Sage
- Sr Sambucus racemosa
- Sc Sarcococca hook.humilis
- sardsi 1 'fragrant valley'
- Sj Skimmia Japonica 'Rubella'
- Sv Syringa vul. 'Madame Lemoine'
- 'President Grevy'
- T Thyme
- Va Vaccinium 'Ovatum'

Date 10/08/16  
Drawing Number 5

By: Erik Bjornsen

Natural Landscape Solutions  
860 Cuaulta Crescent  
Victoria, BC  
M: 250.880.1060  
O: 250.220.6274

